


Isometric view
South East

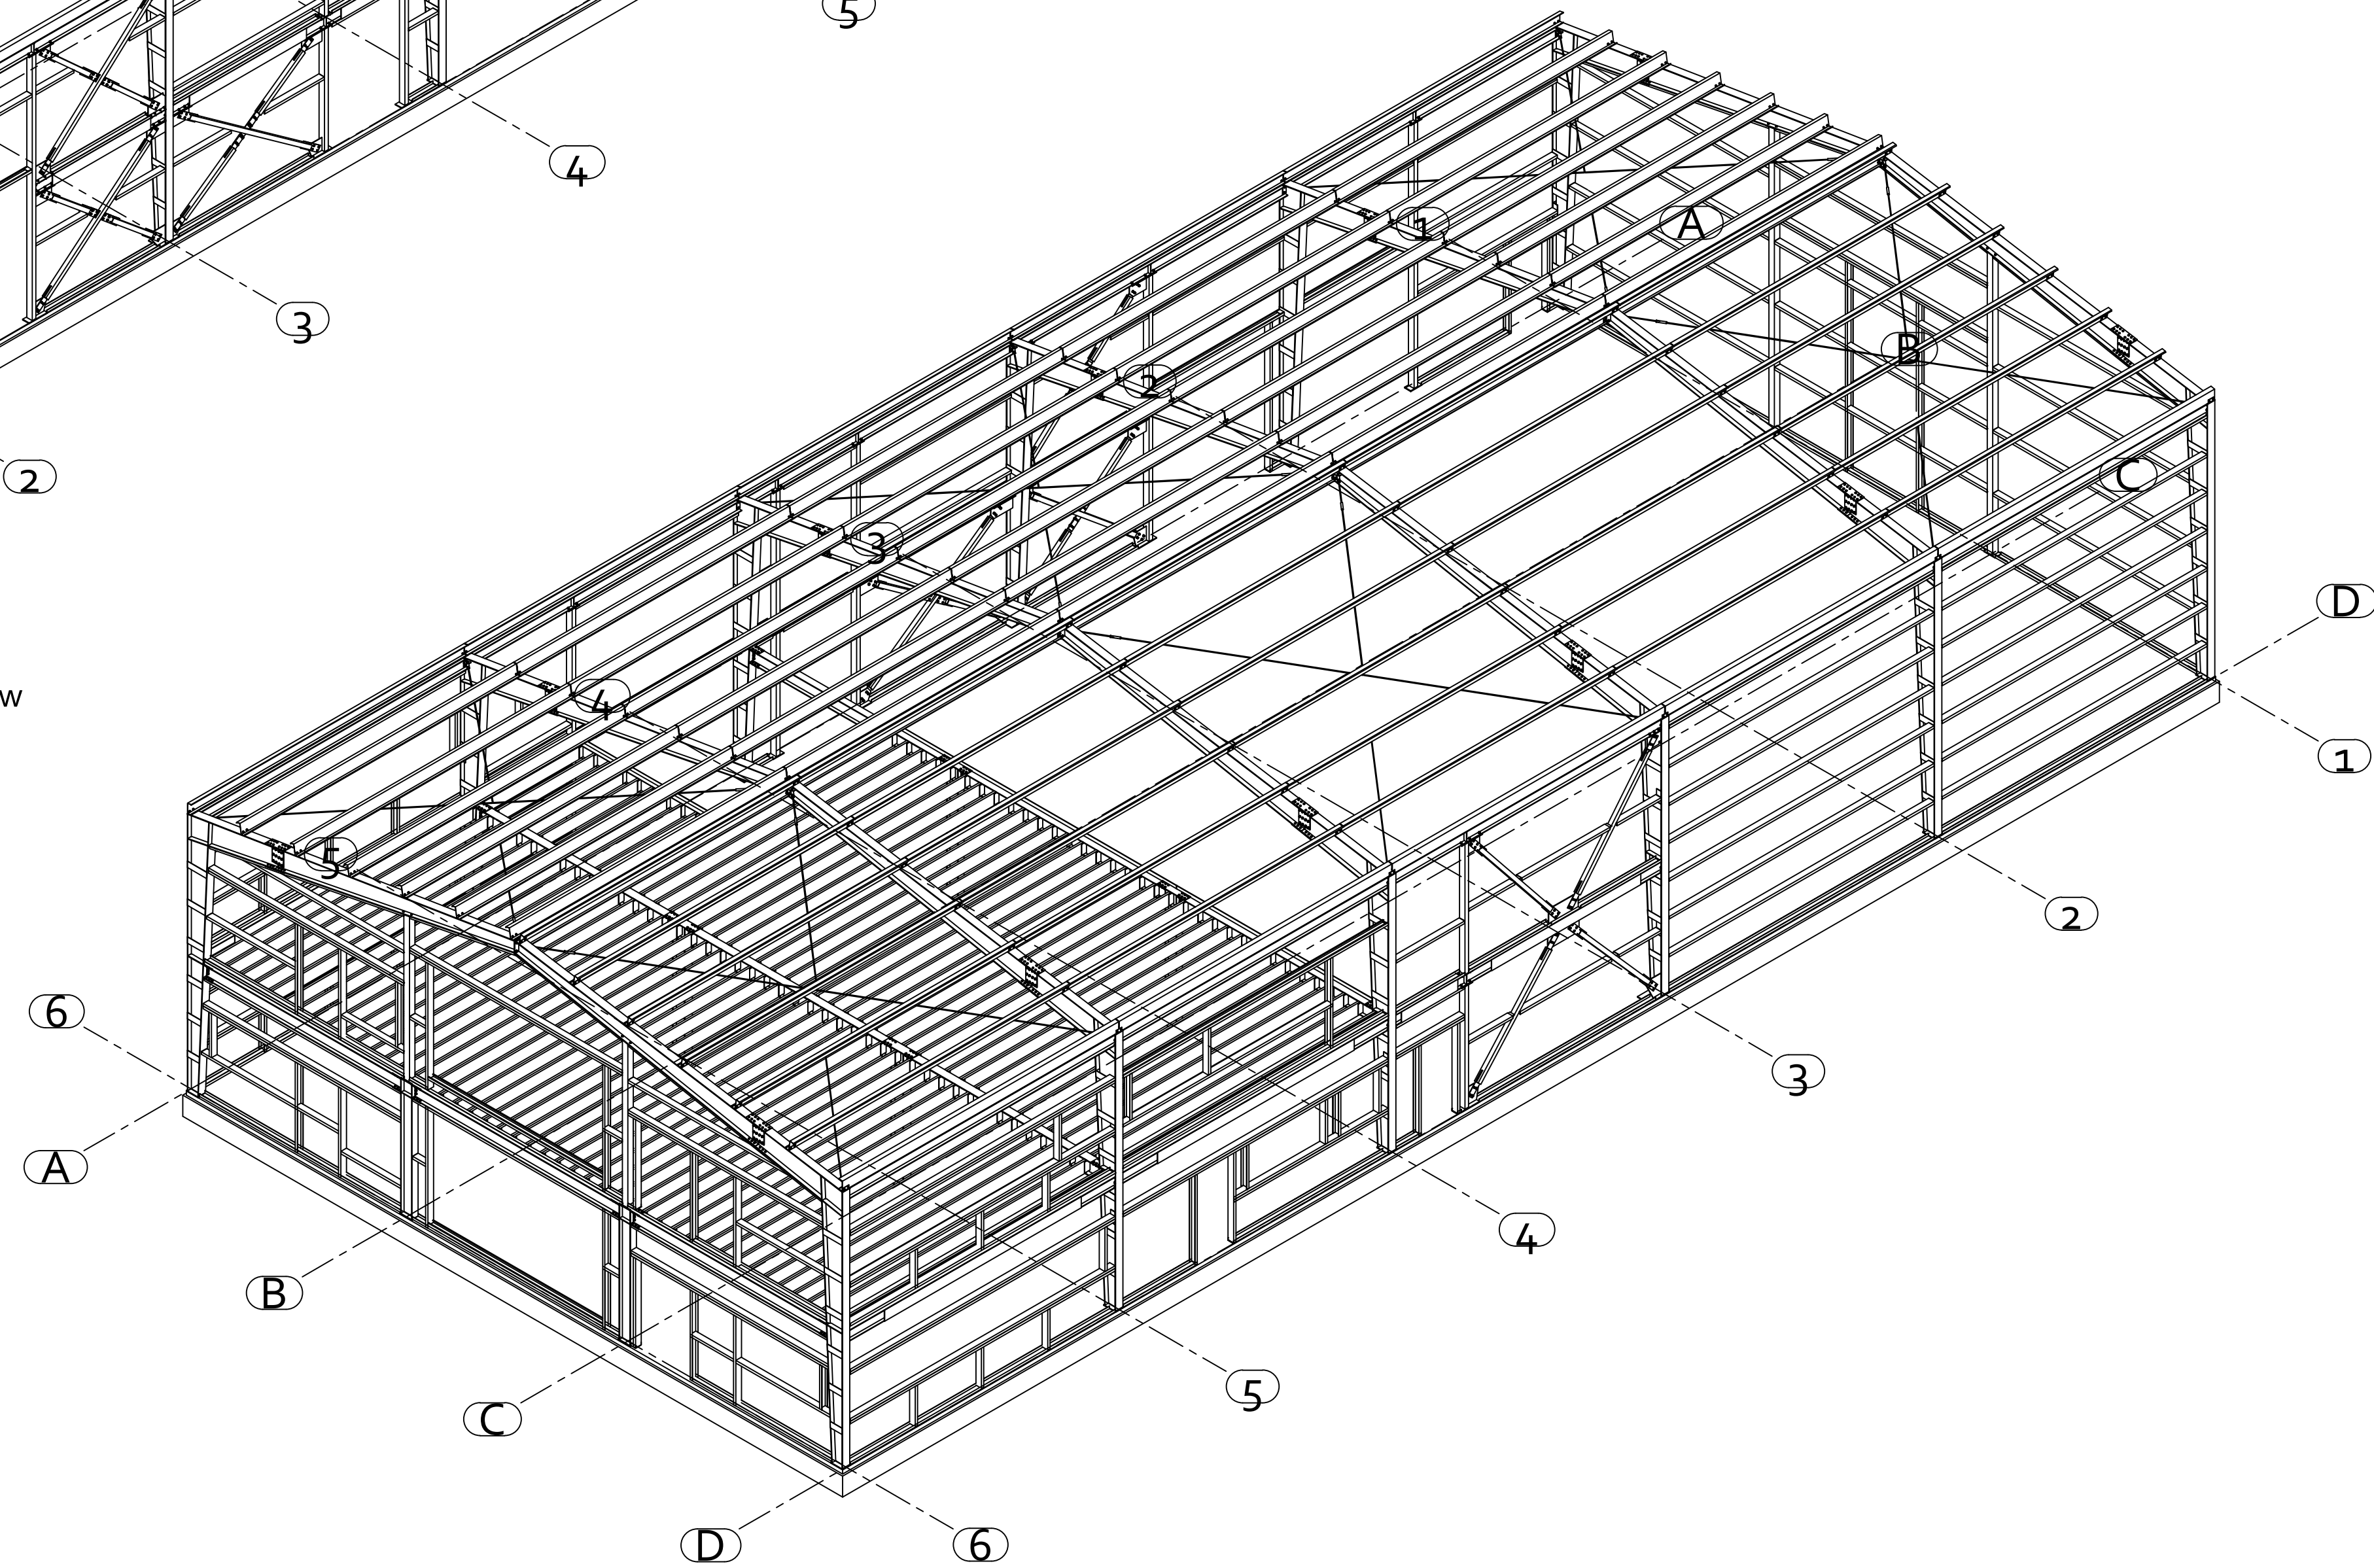

Isometric view
North West

DRAWING DESCRIPTION: STEEL DETAILS

BUILDING NAME: THANKSGIVING COFFEE

CUSTOMER: THANKSGIVING COFFEE

LOCATION:
19100 SOUTH HARBOR DRIVE, FORT BRAGG, CA

REVISIONS

REV	Date	BY	Description
A	5/18/2012	AD&D	ISSUED FOR APPROVAL
B	7/12/2012	AD&D	ISSUED FOR CONSTRUCTION



6443 Business Park Loop Rd Suite 1
Park City, Utah 84098
Phone: 801.916.2044

c 2012, Ecological Steel Systems. All Rights Reserved

DRAWN BY:
AD&D
CHECKED BY:

SCALE:
1/8"=1'-0"

DATE:
5/18/2012

PROJECT NO: 1051-12

SHEET:
Drawing No: E1



ENGINEER SEAL
NOTE: THE UNDERSIGNED IS NOT THE ENGINEER
OF RECORD FOR THE OVERALL PROJECT.